


FIRST FLOOR PLAN

SKETCH PLAN OF PARTLY TWO STORIED B.ED COLLAGE FOR WOMEN AT 20, RIVER SIDE ROAD, BARRACKPORE, MANAGED BY RAMAKRISHNA VIVEKANANDA MISSION, BARRACKPORE, KOLKATA - 700120, WEST BENGAL

AREA STATEMENT
 LAND AREA - 2B.0K.02 CH.00 SFT = 2683.68 M² = (28887 SFT.)
 EXISTING COVD. AREA ON G.F. = 550.86 M² = (5930 SFT.)
 EXISTING COVD. AREA ON F.F. = 294.15 M² = (3166 SFT.)

SCALE:- 1:150

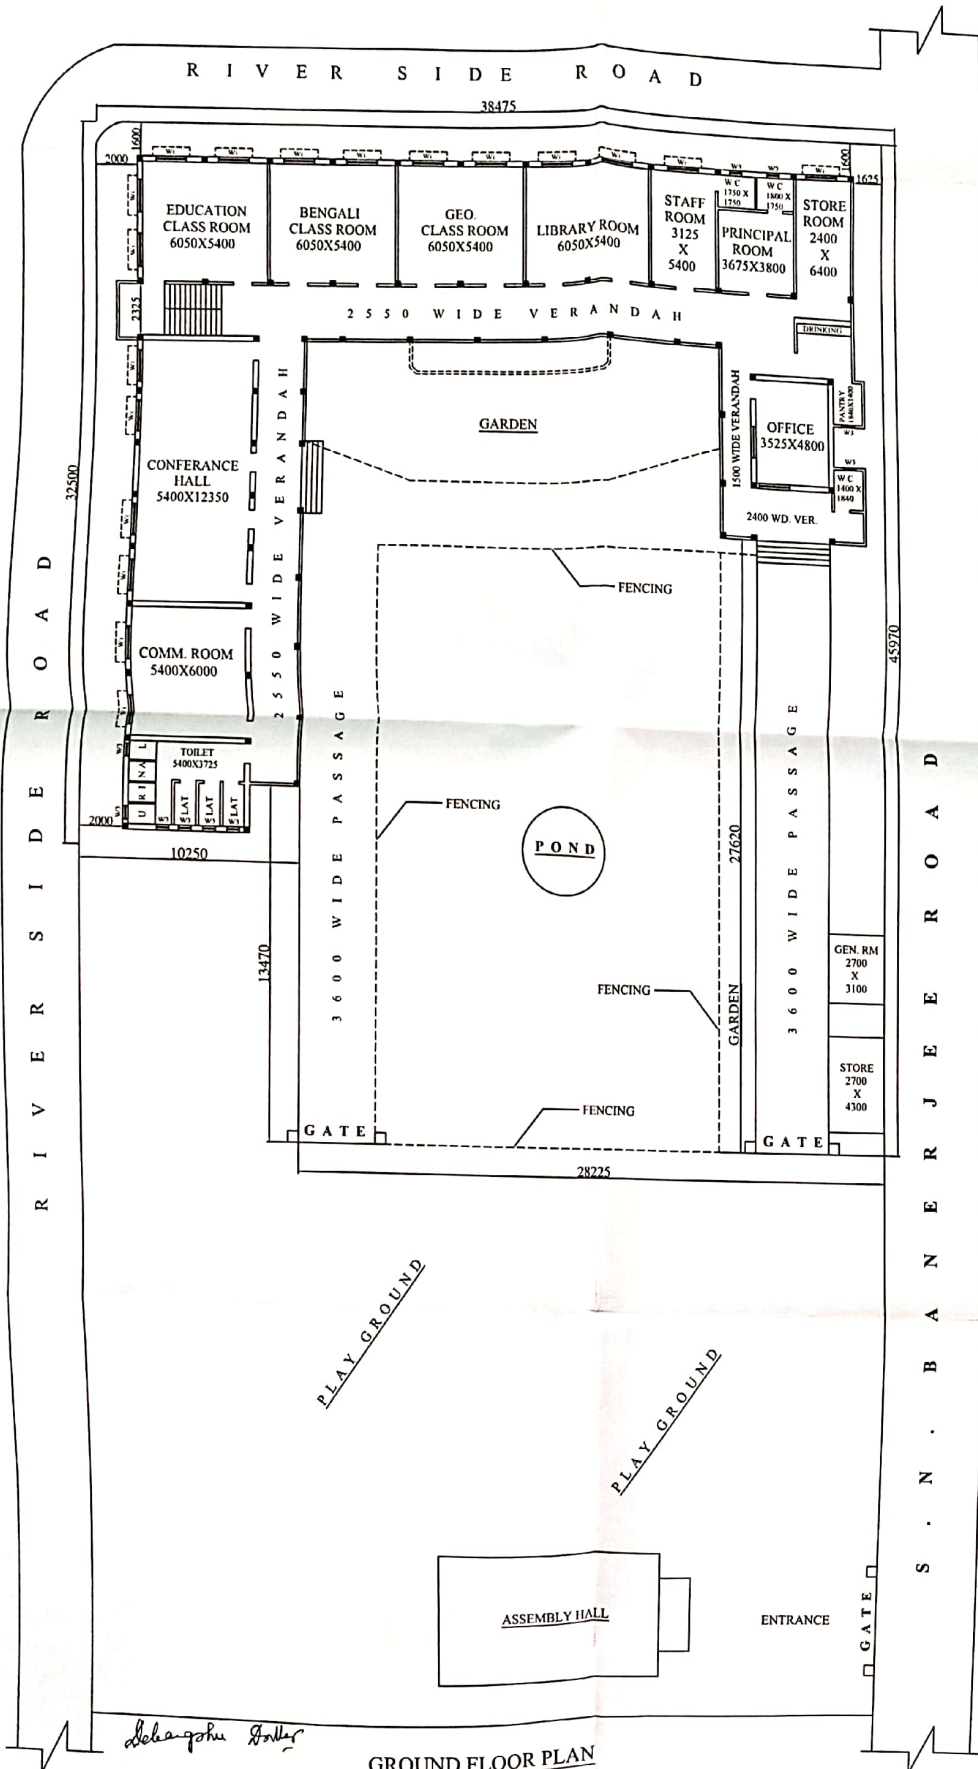

GROUND FLOOR PLAN

Debangshu Sanyal

Secretary
 Ramakrishna Vivekananda Mission

SIG OF SECRETARY